

The following site is being submitted for inclusion into the GIS registry:

This is a:	New Submittal
BRRTS ID (no dashes):	0361000010
Comm # (no dashes):	54451175005
County:	Taylor
Region:	Commerce
Site name:	Medford Motors Inc
Street Address:	105 Wisconsin Ave
City:	Medford
Closure Date	2001-07-02
Closure Conditions:	met
Offsite contamination?	No
Right-of-way contamination?	No
Contaminated media:	Groundwater
GPS Coordinates (meters in the WTM91 projection)	
Easting (X):	492627.203614527
Northing (Y):	518324.696190727
Submitted by:	Cheryl Nelson

Checklist

- ☒ Final Closure Letter
- ☒ Copy of recorded deed Instrument for any property with GW >NR140 ES
- ☒ General Location Map
- ☒ Detailed Location Map showing property boundaries, buildings, etc for properties with GW >NR140 ES
- ☒ Latest Map(s) showing extent or outline of current GW plume
- ☒ GW flow direction
- ☒ MW(s) and/or potable wells
- ☒ Latest Table of GW results

July 2, 2001

Mr. David Lemke
105 S. Wisconsin Avenue
Medford WI 54451


RE: CASE CLOSURE **Approved**
COMMERCE #54451-1750-05-A
Medford Motors Inc. – Gas, 105 S. Wisconsin Ave., Medford, WI

Dear Mr. Lemke;

The Department is receipt of documentation that the conditions necessary for site closure detailed in the *CASE CLOSURE **CONDITIONAL UPON RECEIPT OF DOCUMENTATION*** letter dated February 8, 2001 have been met. The Department considers that no further action is necessary and has updated our database to reflect this closure.

Thank you for your efforts in restoring Wisconsin's environment. If you have any additional questions, please call the number listed below.

Sincerely,

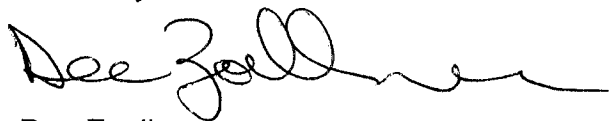

Dee Zoellner
Site Reviewer
Bureau of PECFA
Phone 715-342-3802

cc. Cindy Zelenka - CWE

284637

Document Number

NOTICE OF CONTAMINATION TO
PROPERTY

Reel 303 Image 5

Legal Description of the Property: In re:

(as it appears on the most recent deed)

125-4.1
MCCARTNEY_WHELEN ADDITION
LOTS 1 THRU 3 BLK 4

REGISTER'S OFFICE

County of Taylor, Wis. } ss.
Received for record this 27th day of
Feb, 2001 at 1:50 o'clock P.M.,
and imaged on Reel 303
of Records on image 5-7

Marvel A. Lemke
Marvel A. Lemke, Register of Deeds

Recording Area

Name and Return Address

Medford Motors Inc
105 S. Wisconsin Avenue
Medford, WI 54451

#14,202

STATE OF WISCONSIN)
COUNTY OF TAYLOR) ss

Parcel Identification Number (PIN)

Section 1. MEDFORD MOTORS, INC the owner of the above-described property.

Section 2. One or more petroleum discharges have occurred at this property. Petroleum contaminated groundwater above NR 140 enforcement standards and soils above NR 720 residual contaminant levels of the Wisconsin Administrative Code exists on this property. *See attached site map labeled Figure 1.*

Section 3. The owner hereby declares that all of the property described above is held and shall be held, conveyed or encumbered, leased, rented, used, occupied and improved subject to the following limitations and/or restrictions:

Anyone who proposes to construct or reconstruct a well on this property is required to contact the Department of Natural Resources' Bureau of Drinking Water and Groundwater, or its successor agency, to determine what specific prohibitions or requirements are applicable, prior to constructing or reconstructing a well on this property. No well may be constructed or reconstructed on this property unless applicable requirements are met.


Residual petroleum contaminated soil and groundwater remains on this site. According to the report filed by Central Wisconsin Engineers & Architects, Inc dated December 2000, the residual soils are located in the northeast area of the site with residual groundwater contamination located near the building and Wisconsin Avenue. Natural attenuation is the approved remedial alternative for this site. If contaminated soil is excavated in the future, it may be considered a solid waste and will need to be disposed in accordance with all applicable laws. File references: PECFA Claim number 54451-1750-05-A and BRRTS 03-61-000010, Central Wisconsin Engineers & Architects Inc., Closure Report dated December 2000.

Any person who is or becomes owner of the property described above may request that the Wisconsin Department of Commerce, or its successor, issue a determination that the restrictions set forth in this covenant are no longer required. That property owner shall provide any and all necessary information to the Department in order for the Department to be able to make a determination. Upon receipt of such a request, the Department shall determine whether or not the restrictions contained herein can be extinguished. Conditions under which a restriction may be extinguished will be determined in accordance with the site specific standards, rules and laws for this property. If the Department determines that the restrictions can be extinguished, an affidavit, with a copy of the Department's written determination, may be recorded to give notice that this restriction, or portions of this restriction are no longer binding. Any restriction placed upon this property shall not be extinguished without the Department's written determination.

IN WITNESS WHEREOF, the owner of the property has executed this document, this 27th day of February, 2001.

[When appropriate use the following clause]:

By signing this document, [he/she] acknowledges that [he/she] is duly authorized to sign this document on behalf of MEDFORD MOTORS INC.

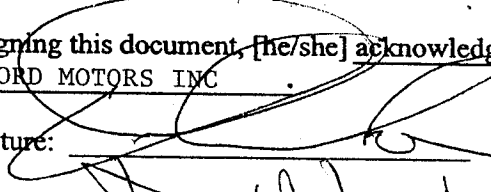Signature: 

Printed Name: DAVID A. LEMKE

Title: PRESIDENT



Subscribed and sworn to before me
this 27TH day of FEBRUARY, 2001.

 MARVEL. A. LEMKE


Notary Public, State of WISCONSIN

My commission JANUARY 26, 2003

This document was drafted by the Wisconsin Department of Commerce.



SITE LOCATION

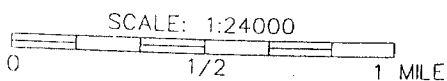

SOURCE: U.S.G.S. QUADRANGLE MAPS
"MEDFORD, WIS" 1969



**CENTRAL WISCONSIN ENGINEERS
AND ARCHITECTS, INC.**

5707 SCHOFIELD AVENUE WESTON, WI 54476
PHONE: (715)359-9400 FAX: (715)355-4199

PROJECT:

**SITE LOCATION MAP
MEFORD MOTORS
MEDFORD, WISCONSIN**

DRAWN BY: S.A.S.

CHECKED BY: PBO

APPROVED BY: PLO


DATE: 11/96

PROJECT NUMBER: 17039550

DNR NUMBER: 03-61-000010


FIGURE: 1

CAD FILE: LUCAS

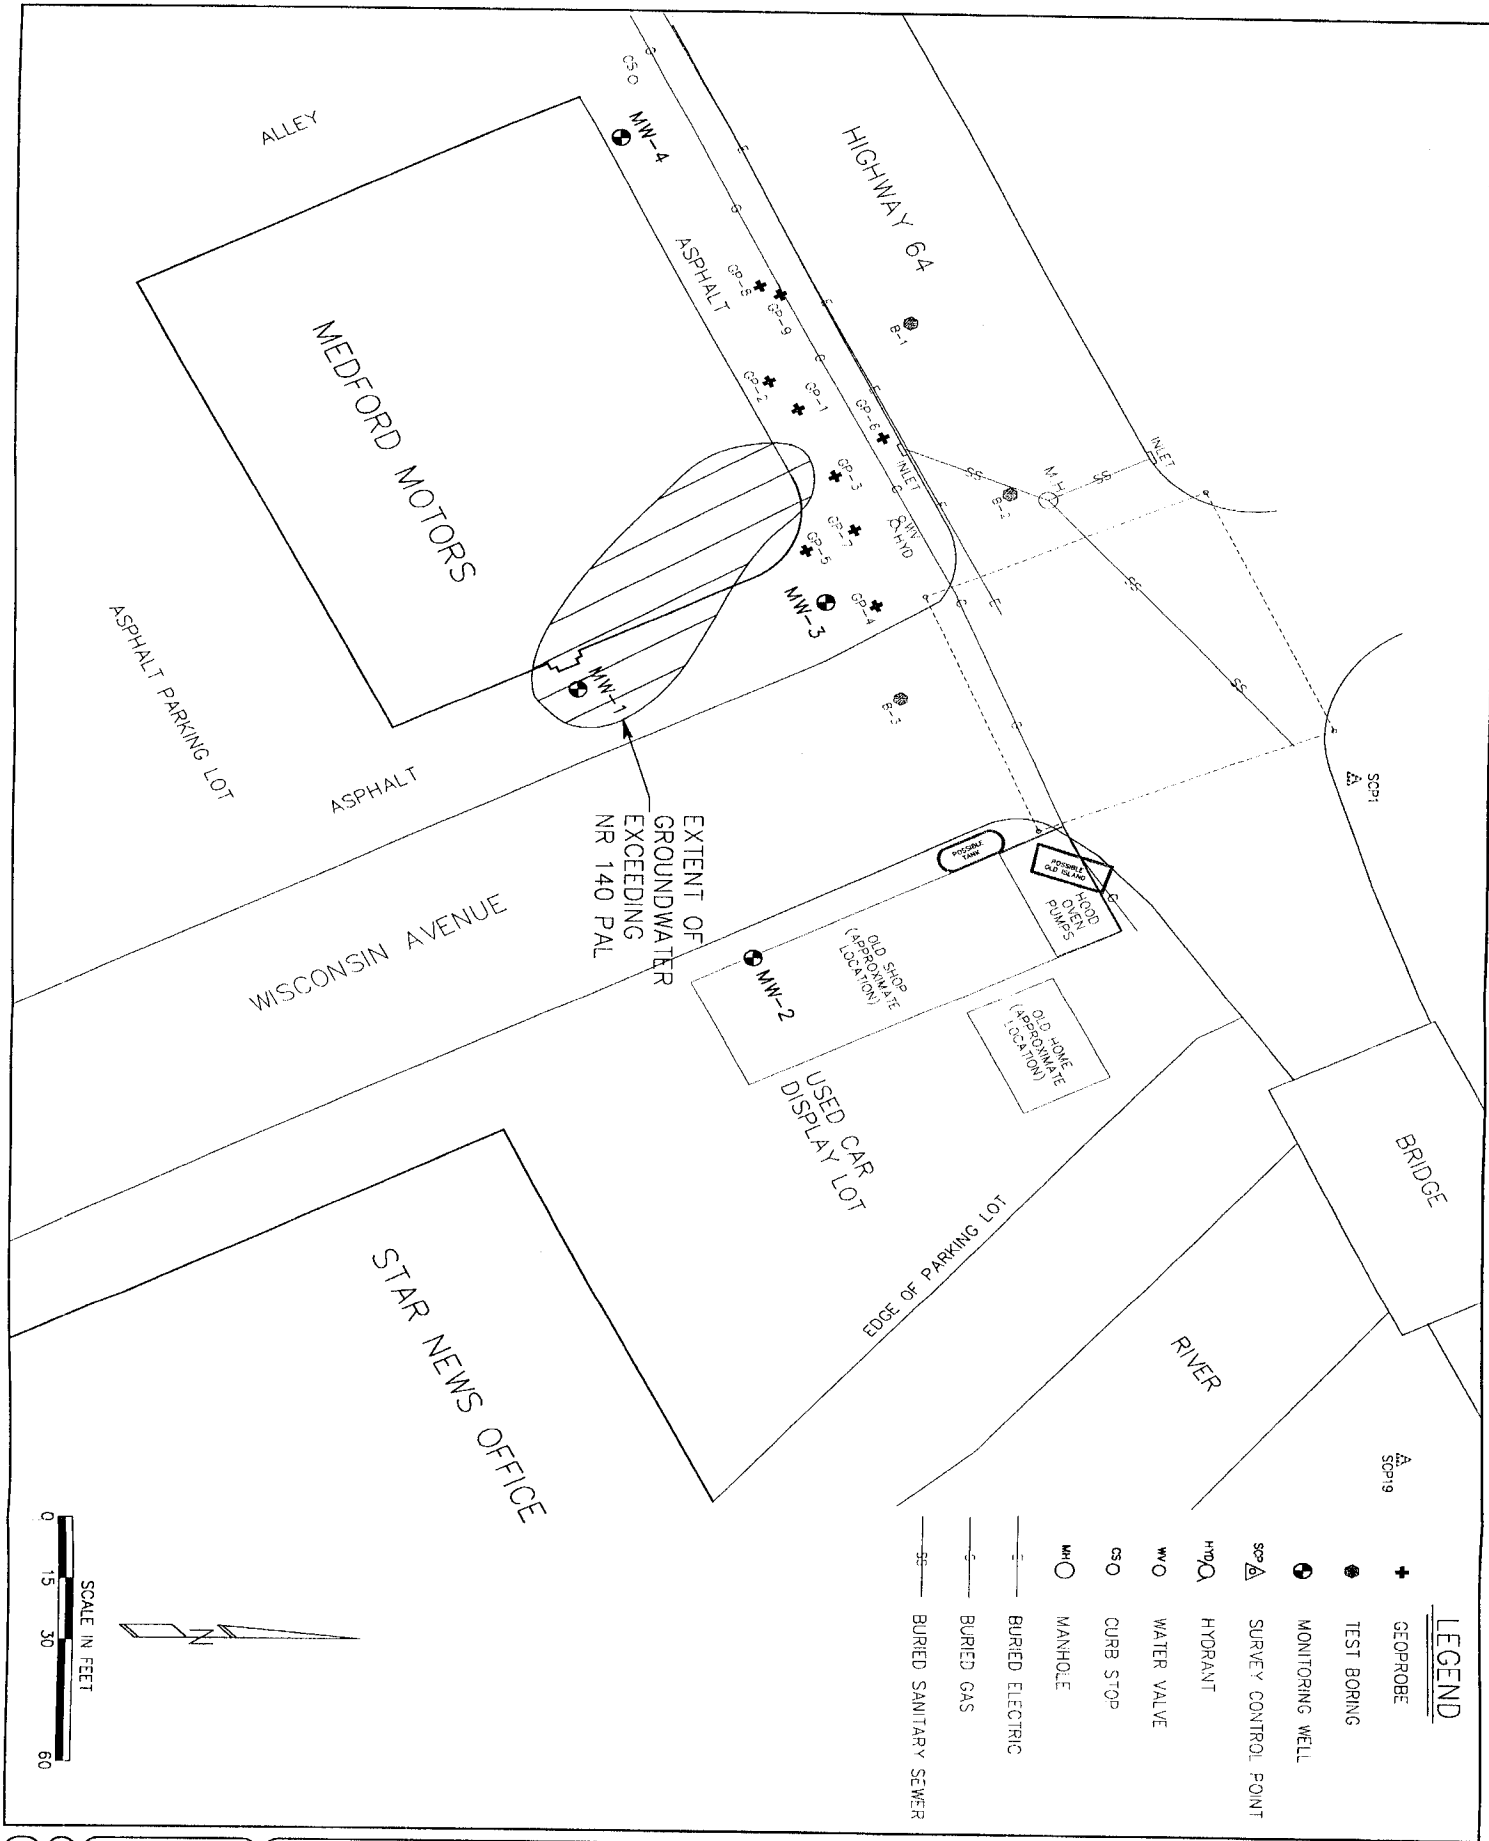

LEGEND

- + GEOPROBE
- TEST BORING
- ⊕ MONITORING WELL
- △ SURVEY CONTROL POINT
- HAQ HYDRANT
- WVO WATER VALVE
- CSO CURB STOP
- WMO MANHOLE
- BURIED ELECTRIC
- BURIED GAS
- BURIED SANITARY SEWER

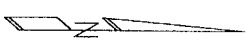


ESTIMATED POST-REMEDIATION EXTENT OF
GROUNDWATER CONTAMINATION
MEDFORD MOTORS
MEDFORD, WISCONSIN

**CENTRAL WISCONSIN ENGINEERS
AND ARCHITECTS, INC.**
5707 SCHOFIELD AVENUE WESTON, WISCONSIN 54476
PHONE: (715) 359-9400 FAX: (715) 355-4199



DRAWING BY: H.S.
 CHECKED BY: [Signature]
 DATE: 10/00
 PROJECT NO.: 17059780
 DWS NO.: 03-61-000010
FIGURE: 9

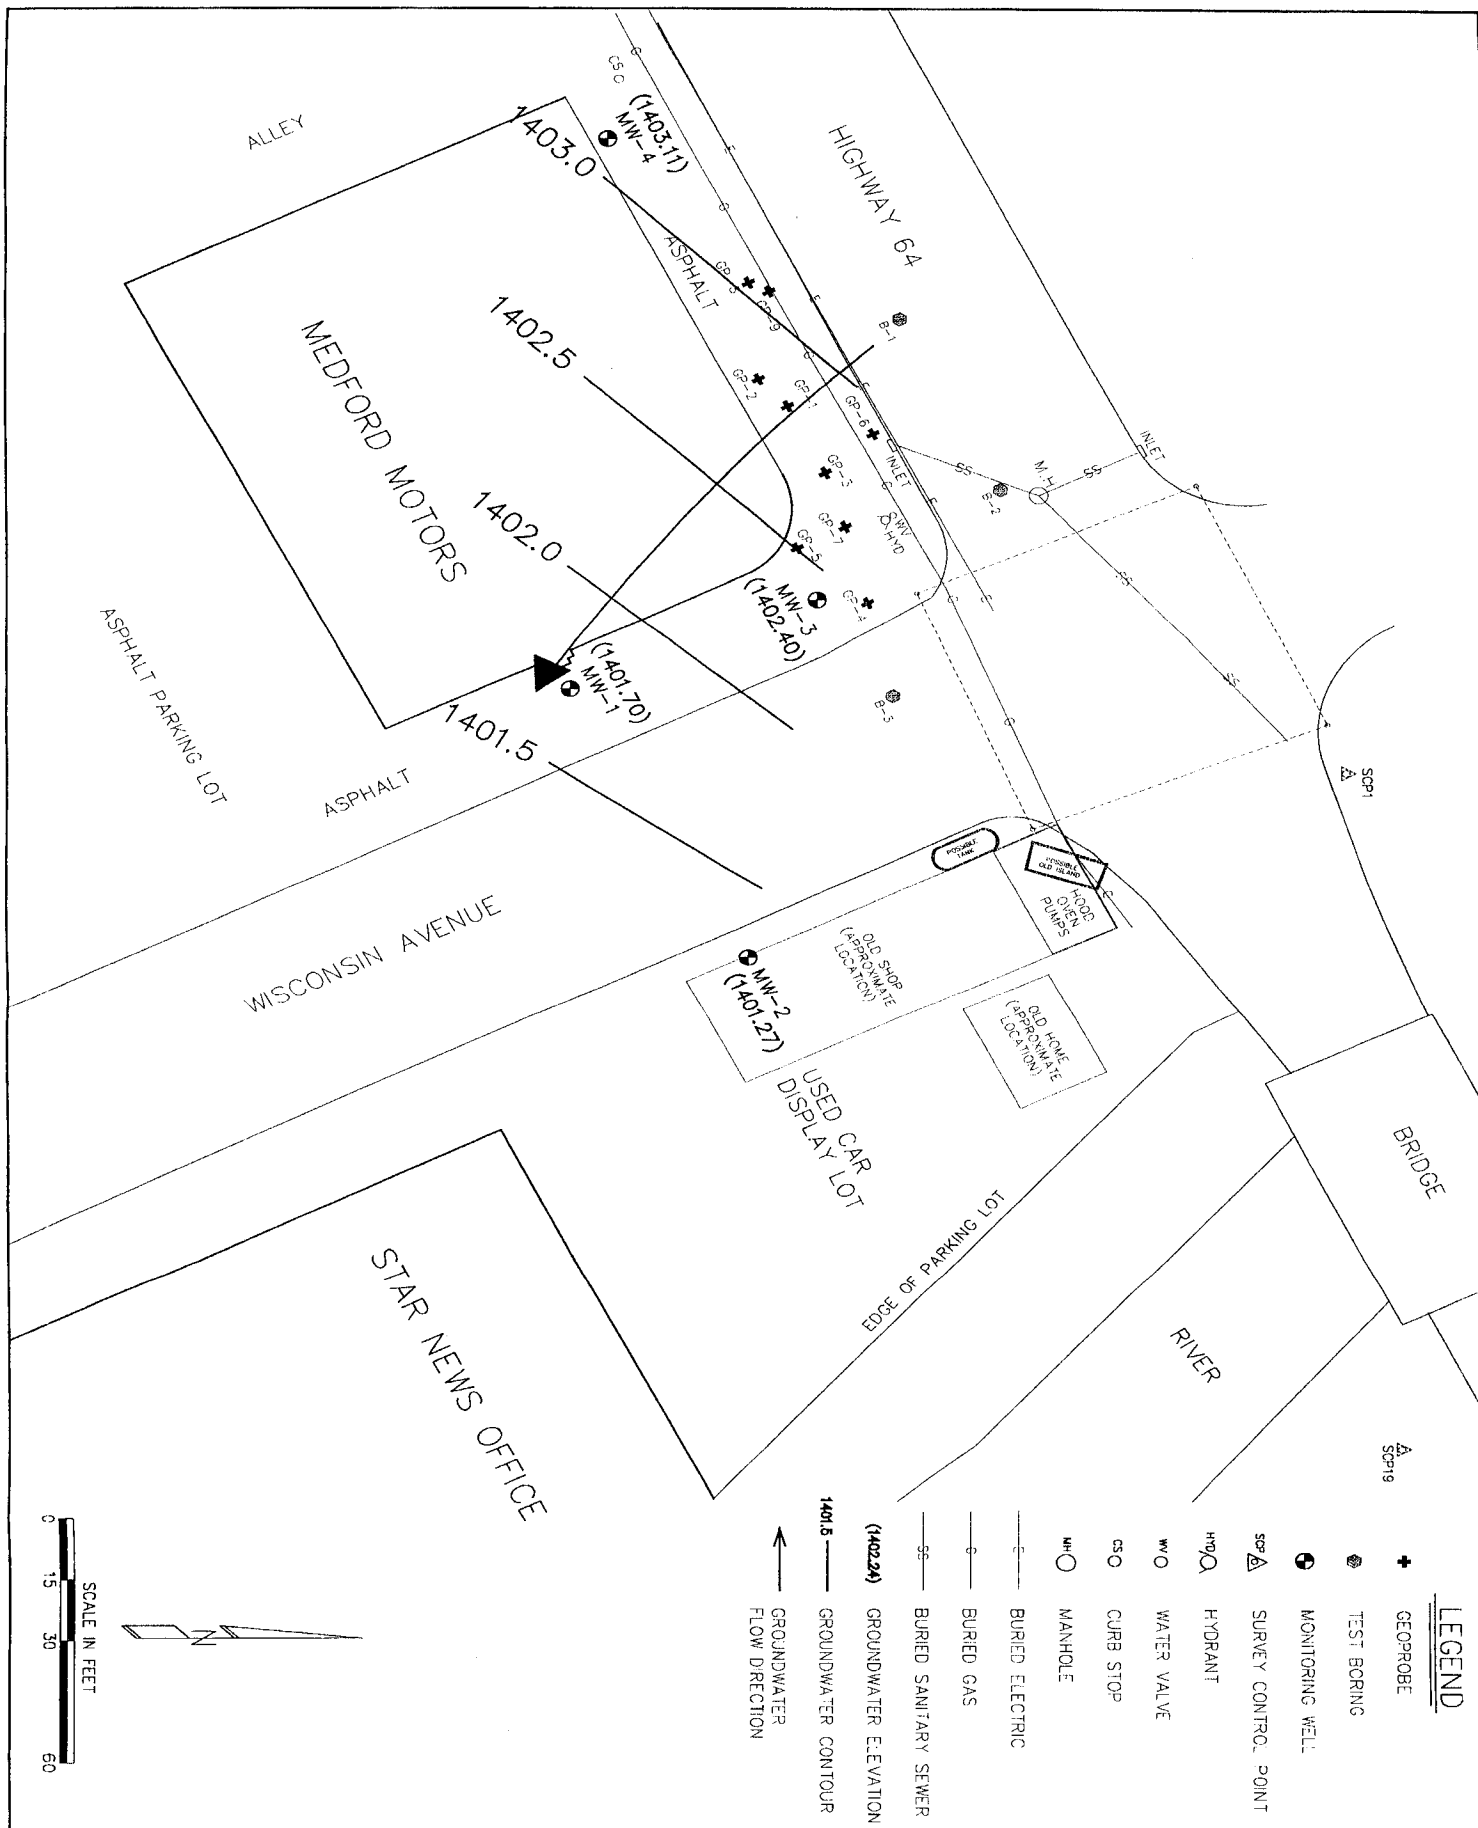

GROUNDWATER CONTOUR MAP
MEDFORD MOTORS
MEDFORD, WISCONSIN

**CENTRAL WISCONSIN ENGINEERS
AND ARCHITECTS, INC.**
5707 SCHOFIELD AVENUE WESTON, WISCONSIN 54476
PHONE: (715) 359-9400 FAX: (715) 355-4199



PROJECT NO. 03-61-000010
DATE 10/00
PROJECT NO. 17059780
DRAWN BY: [Signature]
CHECKED BY: [Signature]
APPROVED BY: [Signature]
DATE 10/00
PROJECT NO. 17059780
DRAWN BY: [Signature]
CHECKED BY: [Signature]
APPROVED BY: [Signature]

FIGURE: 7

SCALE: 1" = 60'

Table 2
Summary of Groundwater Monitoring Data
Medford Motors, Medford, WI



WDNR Project I.D.: 03-61-000010 CWE Project I.D.: 17059780 BG: 082

Well I.D. MW-1

Abbreviations				Symbols				PVC Elevation (original)					1409.58	
PAL: Preventive Action Limit				-: Regulatory limit not established.				Ground Elevation					1410.2	
ES: Enforcement Standard				--: Not analyzed.				Screen Top Elevation					1404.2	
MDL: Method Detection Limit								Point Elevation					1394.2	
GRO: Gasoline Range Organics														
				Sample Date	5/16/96	7/22/96	2/7/97	5/19/97	8/8/97	11/26/97	7/6/99	10/14/99		
				Depth to Water	6.42	7.88	8.43	7.98	8.13	8.43	7.65	7.92		
				Water Elevation	1403.16	1401.70	1401.15	1401.60	1401.45	1401.15	1401.93	1401.66		
				Notes										
Total Petroleum Hydrocarbons				PAL	ES	MDL ¹								
GRO (µg/L)				-	-	20	N	N	--	--	--	--	--	
Volatile Organic Compounds				PAL	ES	MDL	V							
Benzene (µg/L)				0.5	5.0	0.5	1.4	5.5	487	35	39	119	2.9	23
Ethylbenzene (µg/L)				140	700	1.0	1.2	N	N	N	N	N	N	N
Toluene (µg/L)				200	1000	1.0	5.6	N	6.7	N	N	1.73	N	N
Styrenes & o-Xylene (µg/L)				-	-	1.0	1.9	N	7.7	N	N	2.25	N	--
m- & p- Xylenes (µg/L)				-	-	1.0	4.5	N	7.6	N	N	1.21	<1.7	--
Total Xylenes (µg/L)				1000	10000	1.0	6.4	N	15	N	N	3.46	N	N
Methyl-t-butyl ether (µg/L)				12	60	1.0	N	N	N	N	N	N	N	N
1,2,4-Trimethylbenzene (µg/L)				-	-	1.0	N	N	1.1	N	N	N	<1.7	<1.7
1,3,5-Trimethylbenzene (µg/L)				-	-	1.0	N	N	18	N	N	N	N	N
Total Trimethylbenzene (µg/L)				96	480	1.0	N	N	19	N	N	N	<1.7	<1.7
Naphthalene (µg/L)				8	40	1.0	N	--	--	--	--	--	--	--
1,2-Dichloroethane (µg/L)				0.5	5.0	1.4	N	--	--	--	--	--	--	--
Field Measurements				PAL	ES	MDL ¹								
Temperature (°C)				-	-	1	10.0	13.4	9.1	--	14.2	13.3	13.3	16.3
Dissolved Oxygen (mg/L)				-	-	0.1	2.4	0.90	0.90	--	1.4	0.60	2.0	1.4
pH (S.U.)				-	-	-	6.77	6.39	--	--	--	--	--	--

< denotes not detected where the detection limit is greater than the listed MDL.

¹ MDLs may vary between samples, sample dates, and labs; listed values are commonly reported minimum PQLs.

	Indicates concentration exceeds NR 140 Preventive Action Limit.
	Indicates concentration exceeds NR 140 Enforcement Standard.

NOTES:

V: Full VOC scan performed; no other compounds included on Table 1 of NR 140 were detected.

N: Not Detected

See lab reports for additional information.

Table 2
Summary of Groundwater Monitoring Data
Medford Motors, Medford, WI

WDNR Project I.D.: 03-61-000010 CWE Project I.D.: 17059780 BG: 082

Well I.D. MW-2

Abbreviations				Symbols				PVC Elevation (original)				1409.09
PAL: Preventive Action Limit				-: Regulatory limit not established.				Ground Elevation				1409.5
ES: Enforcement Standard				--: Not analyzed.				Screen Top Elevation				1403.5
MDL: Method Detection Limit								Point Elevation				1393.5
GRO: Gasoline Range Organics												
Sample Date				5/16/96	7/22/96	2/7/97	5/19/97	8/8/97	11/26/97	7/6/99	10/14/99	
Depth to Water				7.55	7.82	8.15	7.81	8.10	8.10	7.91	8.17	
Water Elevation				1401.54	1401.27	1400.94	1401.28	1400.99	1400.99	1401.18	1400.92	
Notes				V								
Total Petroleum Hydrocarbons												
PAL				ES	MDL ¹							
GRO (µg/L)				-	-	20	N	N	--	--	--	--
Volatile Organic Compounds												
PAL				ES	MDL ¹							
Benzene (µg/L)				0.5	5.0	0.5	0.80	N	N	N	N	N
Ethylbenzene (µg/L)				140	700	1.0	1.6	N	N	N	N	N
Toluene (µg/L)				200	1000	1.0	7.3	N	N	N	N	N
Styrenes & o-Xylene (µg/L)				-	-	1.0	2.4	N	N	N	<1.7	--
m- & p- Xylenes (µg/L)				-	-	1.0	5.9	N	N	N	N	--
Total Xylenes (µg/L)				1000	10000	1.0	8.3	N	N	N	N	N
Methyl-t-butyl ether (µg/L)				12	60	1.0	N	N	N	N	N	N
1,2,4-Trimethylbenzene (µg/L)				-	-	1.0	N	N	N	N	<1.7	<1.7
1,3,5-Trimethylbenzene (µg/L)				-	-	1.0	N	N	N	N	N	N
Total Trimethylbenzene (µg/L)				96	480	1.0	N	N	N	N	N	N
Naphthalene (µg/L)				8	40	1.0	N	--	--	--	--	--
1,2-Dichloroethane (µg/L)				0.5	5.0	1.4	N	--	--	--	--	--
Field Measurements												
PAL				ES	MDL ¹							
Temperature (°C)				-	-	1	10.0	10.2	8.2	--	11.0	12.4
Dissolved Oxygen (mg/L)				-	-	0.1	0.90	0.10	0.30	--	1.0	0.20
pH (S.U.)				-	-	-	7.31	6.86	--	--	--	--

< denotes not detected where the detection limit is greater than the listed MDL.

¹ MDLs may vary between samples, sample dates, and labs; listed values are commonly reported minimum PQLs.

	Indicates concentration exceeds NR 140 Preventive Action Limit.
	Indicates concentration exceeds NR 140 Enforcement Standard.

NOTES:

V: Full VOC scan performed; no other compounds included on Table 1 of NR 140 were detected.

N: Not Detected

See lab reports for additional information.

Table 2
Summary of Groundwater Monitoring Data
Medford Motors, Medford, WI

WDNR Project I.D.: 03-61-000010 CWE Project I.D.: 17059780 BG: 082

Well I.D. MW-3

Well I.D. MW-3

Abbreviations				Symbols				PVC Elevation (original)1410.30						
PAL: Preventive Action Limit				-: Regulatory limit not established.				Ground Elevation1410.7						
ES: Enforcement Standard				--: Not analyzed.				Screen Top Elevation1404.7						
MDL: Method Detection Limit								Point Elevation1394.7						
GRO: Gasoline Range Organics														
				Sample Date	5/16/96	7/22/96	2/7/97	5/19/97	8/8/97	11/26/97	7/6/99	10/14/99		
				Depth to Water	6.52	7.90	8.43	7.72	7.97	8.36	7.59	8.30		
				Water Elevation	1403.78	1402.40	1401.87	1402.58	1402.33	1401.94	1402.71	1402.00		
				Notes	V									
Total Petroleum Hydrocarbons														
PAL				ES	MDL ¹									
GRO (µg/L)				-	-	20	3,980	2,150	--	--	--	--		
Volatile Organic Compounds														
PAL				ES	MDL ¹									
Benzene (µg/L)				0.5	5.0	0.5	76	19	511	0.73	N	409	N	N
Ethylbenzene (µg/L)				140	700	1.0	47	8.9	94	N	N	48	N	N
Toluene (µg/L)				200	1000	1.0	49	2.3	24	N	N	54	N	N
Styrenes & o-Xylene (µg/L)				-	-	1.0	44	30	7.1	N	N	26	<1.7	--
m- & p- Xylenes (µg/L)				-	-	1.0	141	39	101	1.1	N	67	N	--
Total Xylenes (µg/L)				1000	10000	1.0	185	69	108	N	N	93	N	N
Methyl-t-butyl ether (µg/L)				12	60	1.0	<3.4	N	N	N	N	<25	N	N
1,2,4-Trimethylbenzene (µg/L)				-	-	1.0	124	103	84	N	N	57	<1.7	<1.7
1,3,5-Trimethylbenzene (µg/L)				-	-	1.0	50	33	36	N	N	N	N	N
Total Trimethylbenzene (µg/L)				96	480	1.0	174	136	120	N	N	57	N	N
Naphthalene (µg/L)				8	40	1.0	32	20	--	--	--	--	--	--
1,2-Dichloroethane (µg/L)				0.5	5.0	1.4	1.7	--	--	--	--	--	--	--
Field Measurements														
PAL				ES	MDL ¹									
Temperature (°C)				-	-	1	9.0	12.6	7.0	7.0	13.6	12.3	13.5	15.6
Dissolved Oxygen (mg/L)				-	-	0.1	2.8	0.20	0.60	0.60	1.1	0.60	1.5	2.4
pH (S.U.)				-	-	-	7.06	6.72	--	--	--	--	--	--

< denotes not detected where the detection limit is greater than the listed MDL.

¹ MDLs may vary between samples, sample dates, and labs; listed values are commonly reported minimum PQLs.



Indicates concentration exceeds NR 140 Preventive Action Limit.

Indicates concentration exceeds NR 140 Enforcement Standard.

NOTES:

V: Full VOC scan performed; no other compounds included on Table 1 of NR 140 were detected.

N: Not Detected

See lab reports for additional information.

Table 2
Summary of Groundwater Monitoring Data
Medford Motors, Medford, WI



WDNR Project I.D.: 03-61-000010 CWE Project I.D.: 17059780 BG: 082

Well I.D. MW-4

Abbreviations				Symbols				PVC Elevation (original)				1411.78
PAL: Preventive Action Limit				-: Regulatory limit not established.				Ground Elevation				1412.0
ES: Enforcement Standard				--: Not analyzed.				Screen Top Elevation				1406.0
MDL: Method Detection Limit								Point Elevation				1396.0
GRO: Gasoline Range Organics												
				Sample Date	5/16/96	7/22/96	2/7/97	5/19/97	8/8/97	11/26/97	7/6/99	10/14/99
				Depth to Water	8.38	8.67	9.01	8.34	8.98	9.24	8.24	8.78
				Water Elevation	1403.40	1403.11	1402.77	1403.44	1402.80	1402.54	1403.54	1403.00
				Notes								
Total Petroleum Hydrocarbons				PAL	ES	MDL ¹						
GRO (µg/L)				-	-	20	N	N	--	--	--	--
Volatile Organic Compounds				PAL	ES	MDL ¹	V					
Benzene (µg/L)				0.5	5.0	0.5	0.90	N	N	N	N	N
Ethylbenzene (µg/L)				140	700	1.0	1.7	N	N	N	N	N
Toluene (µg/L)				200	1000	1.0	8.3	N	N	N	N	N
Styrenes & o-Xylene (µg/L)				-	-	1.0	2.5	N	N	N	N	<1.7
m- & p- Xylenes (µg/L)				-	-	1.0	5.4	N	N	N	N	--
Total Xylenes (µg/L)				1000	10000	1.0	7.9	N	N	N	N	N
Methyl-t-butyl ether (µg/L)				12	60	1.0	N	N	N	N	N	N
1,2,4-Trimethylbenzene (µg/L)				-	-	1.0	N	N	N	N	N	<1.7
1,3,5-Trimethylbenzene (µg/L)				-	-	1.0	N	N	N	N	N	N
Total Trimethylbenzene (µg/L)				96	480	1.0	N	N	N	N	N	N
Naphthalene (µg/L)				8	40	1.0	N	--	--	--	--	--
1,2-Dichloroethane (µg/L)				0.5	5.0	1.4	N	--	--	--	--	--
Field Measurements				PAL	ES	MDL ¹						
Temperature (°C)				-	-	1	6.6	12.9	8.5	--	13.1	12.9
Dissolved Oxygen (mg/L)				-	-	0.1	6.3	5.2	9.1	--	7.0	11.9
pH (S.U.)				-	-	-	7.10	6.75	--	--	--	--

< denotes not detected where the detection limit is greater than the listed MDL.

¹ MDLs may vary between samples, sample dates, and labs; listed values are commonly reported minimum PQLs.

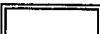	Indicates concentration exceeds NR 140 Preventive Action Limit.
	Indicates concentration exceeds NR 140 Enforcement Standard.

NOTES:

V: Full VOC scan performed; no other compounds included on Table 1 of NR 140 were detected.

N: Not Detected

See lab reports for additional information.

Table 2
Summary of Groundwater Monitoring Data
Medford Motors, Medford, WI



WDNR Project I.D.: 03-61-000010 CWE Project I.D.: 17059780 BG: 082

Field Blanks

Abbreviations				Symbols								
PAL: Preventive Action Limit				-: Regulatory limit not established.								
ES: Enforcement Standard				--: Not analyzed.								
MDL: Method Detection Limit												
				Sample Date	5/16/96	7/22/96	2/7/97	5/19/97	8/8/97	11/26/97	7/6/99	10/14/99
				Sample I.D.	MW-30	MW-30	MW-30	MW-30	MW-30	MW-30	MW-30	MW-30
					Fld Blk	Fld Blk	Fld Blk	Fld Blk	Fld Blk	Fld Blk	Fld Blk	Fld Blk
				Notes								
Total Petroleum Hydrocarbons				PAL	ES	MDL ¹						
GRO (µg/L)				-	-	20	N	N	--	--	--	--
Volatile Organic Compounds				PAL	ES	MDL ¹	V					
Benzene (µg/L)				0.5	5.0	0.5	N	N	N	N	N	N
Ethylbenzene (µg/L)				140	700	1.0	N	N	N	N	N	N
Toluene (µg/L)				200	1000	1.0	N	N	N	N	N	N
Styrenes & o-Xylene (µg/L)				-	-	1.0	N	N	N	N	<1.7	--
m- & p- Xylenes (µg/L)				-	-	1.0	N	N	N	N	N	--
Total Xylenes (µg/L)				1000	10000	1.0	N	N	N	N	N	N
Methyl-t-butyl ether (µg/L)				12	60	1.0	N	N	N	N	N	N
1,2,4-Trimethylbenzene (µg/L)				-	-	1.0	N	N	N	N	<1.7	<1.7
1,3,5-Trimethylbenzene (µg/L)				-	-	1.0	N	N	N	N	N	N
Total Trimethylbenzene (µg/L)				96	480	1.0	N	N	N	N	N	N
Naphthalene (µg/L)				8	40	1.0	N	N	--	--	--	--
1,2-Dichloroethane (µg/L)				0.5	5.0	1.4	N	--	--	--	--	--
Field Measurements				PAL	ES	MDL ¹						
Temperature (°C)				-	-	1	--	--	--	--	--	--
Dissolved Oxygen (mg/L)				-	-	0.1	--	--	--	--	--	--
pH (S.U.)				-	-	-	--	--	--	--	--	--

< denotes not detected where the detection limit is greater than the listed MDL.

¹ MDLs may vary between samples, sample dates, and labs; listed values are commonly reported minimum PQLs.

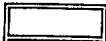 Indicates concentration exceeds NR 140 Preventive Action Limit.
 Indicates concentration exceeds NR 140 Enforcement Standard.

NOTES:

V: Full VOC scan performed; no other compounds included on Table 1 of NR 140 were detected.
N: Not Detected

See lab reports for additional information.

Table 2
Summary of Groundwater Monitoring Data
Medford Motors, Medford, WI


WDNR Project I.D.: 03-61-000010 CWE Project I.D.: 17059780 BG: 082


Duplicates

Abbreviations					Symbols										
PAL: Preventive Action Limit					GRO: Gasoline Range Organics				-: Regulatory limit not established.						
ES: Enforcement Standard					--: Not analyzed.										
MDL: Method Detection Limit															
					Sample Date	5/16/96	7/22/96	2/7/97	5/19/97	8/8/97	11/26/97	7/6/99	10/14/99		
					Sample I.D.	MW-40	MW-40	MW-40	MW-40	MW-40	MW-40	MW-40	MW-40		
					Duplicate of	MW-3	MW-3	MW-3	MW-3	MW-3	MW-3	MW-3	MW-3		
					Notes										
Total Petroleum Hydrocarbons					PAL	ES	MDL ¹								
GRO (µg/L)					-	-	20	4,520	1,810	--	--	--	--	--	
Volatile Organic Compounds					PAL	ES	MDL ¹	V							
Benzene (µg/L)					0.5	5.0	0.5	78	18	493	0.88	N	404	N	N
Ethylbenzene (µg/L)					140	700	1.0	49	<5	92	1.3	N	42	N	N
Toluene (µg/L)					200	1000	1.0	49	<5	23	N	N	56	N	N
Styrenes & o-Xylene (µg/L)					-	-	1.0	46	<5	3.6	N	N	27	<1.7	--
m- & p- Xylenes (µg/L)					-	-	1.0	149	42	70	1.3	N	67	N	--
Total Xylenes (µg/L)					1000	10000	1.0	195	42	73	1.3	N	94	N	N
Methyl-t-butyl ether (µg/L)					12	60	1.0	<14	<5	N	N	N	<25	N	N
1,2,4-Trimethylbenzene (µg/L)					-	-	1.0	134	110	59	1.6	N	53	<1.7	<1.7
1,3,5-Trimethylbenzene (µg/L)					-	-	1.0	54	35	27	1.2	N	<25	N	N
Total Trimethylbenzene (µg/L)					96	480	1.0	188	145	85	2.8	N	53	<1.7	<1.7
Naphthalene (µg/L)					8	40	1.0	25	<5	--	--	--	--	--	--
1,2-Dichloroethane (µg/L)					0.5	5.0	1.4	<5.5	--	--	--	--	--	--	--
Field Measurements					PAL	ES	MDL ¹								
Temperature (°C)					-	-	1	--	--	--	--	--	--	--	--
Dissolved Oxygen (mg/L)					-	-	0.1	--	--	--	--	--	--	--	--
pH (S.U.)					-	-	-	--	--	--	--	--	--	--	--

< denotes not detected where the detection limit is greater than the listed MDL.

¹ MDLs may vary between samples, sample dates, and labs; listed values are commonly reported minimum PQLs.

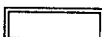 Indicates concentration exceeds NR 140 Preventive Action Limit.

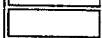 Indicates concentration exceeds NR 140 Enforcement Standard.

NOTES:

V: Full VOC scan performed; no other compounds included on Table 1 of NR 140 were detected.

N: Not Detected

See lab reports for additional information.